
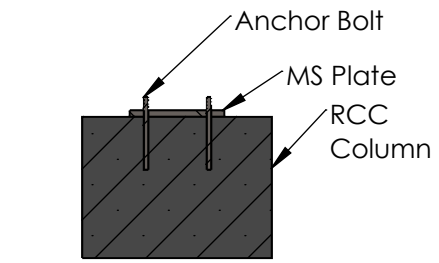



6 5 4 3 2 1

D
C
B
A


D
C
B
A

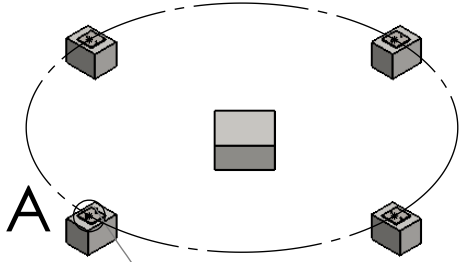


Cross-sectional View of column

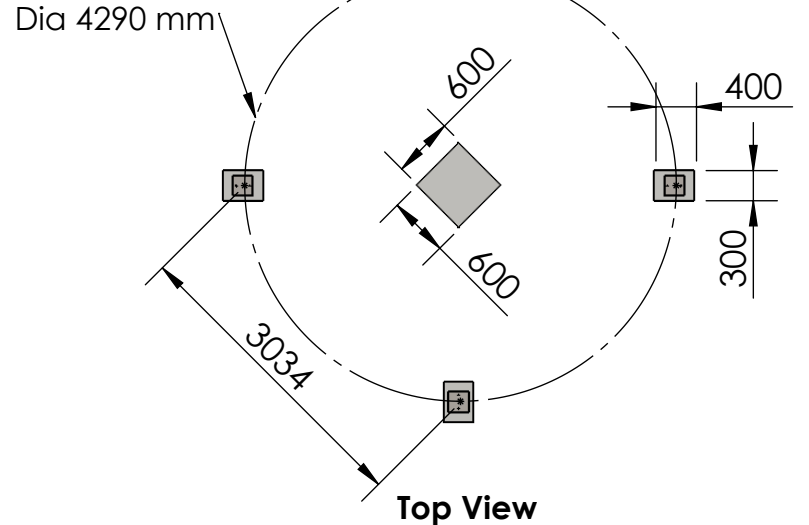

Top View

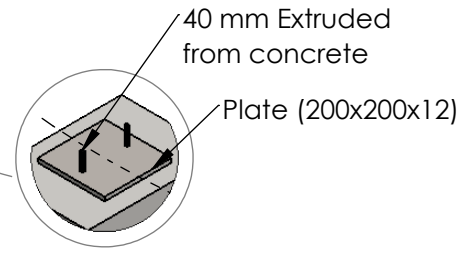


Magnified View of Plate

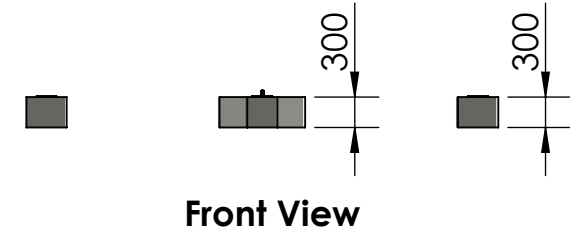

Front View

REMARK:

- (1) Anchor Bolt: 1/2"-8EA 8 Pcs
- (2) Every foundation should maintain equal horizontal line.
- (3) Load is distributed over the foundation equally.
- (4) Recommended foundation height is 300 mm.
- (5) User can leave holes(130x130x250) on the concrete foundation with anchor bolt mounting or prepare a steel plate (200x200x12) pre-installed into the concrete. In that case, an anchor bolt should extrude about 40mm from concrete.

| | | | | | | | | | | | | | | | |
|---|--|--|---------|--|--|------------------------------------|--|--|----------------------|--|----------|--|--|--------------|--|
| UNLESS OTHERWISE SPECIFIED: DIMENSIONS ARE IN MILLIMETERS SURFACE FINISH: TOLERANCES: LINEAR: ANGULAR: | | | FINISH: | | | DEBURR AND BREAK SHARP EDGES | | | DO NOT SCALE DRAWING | | REVISION | | | | |
| TITLE: | | | | | | | | | | Foundation Drawing (ART-300) | | | | | |
| DRAWN: Mahmuda | | | | | | | | | |  <p>Artisan Craft (Bd) Ltd. We come when Temperature matters www.artisan-craft.com</p> | | | | | |
| CHK'D: Shahed | | | | | | | | | | | | | | | |
| APPV'D: Shahed | | | | | | | | | | | | | | | |
| MFG: | | | | | | | | | | DWG NO. DR-C-F-010 | | | | A4 | |
| Q.A: | | | | | | | | | | SCALE:1:75 | | | | SHEET 1 OF 1 | |
| MATERIAL: RCC | | | | | | | | | | | | | | | |
| WEIGHT: | | | | | | | | | | | | | | | |

6 5 4 3 2 1