

6

5

4

3

2

1

D

D

C


C

B

B

A

A

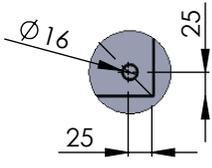

Bolt Position



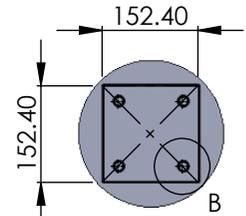


Plate Detail

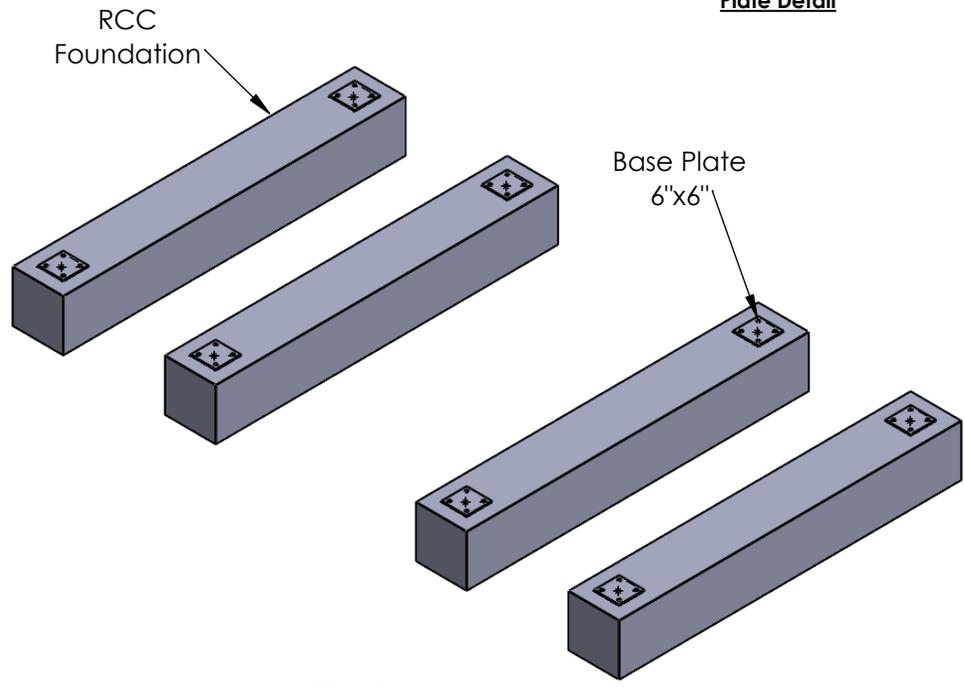

Isometric View

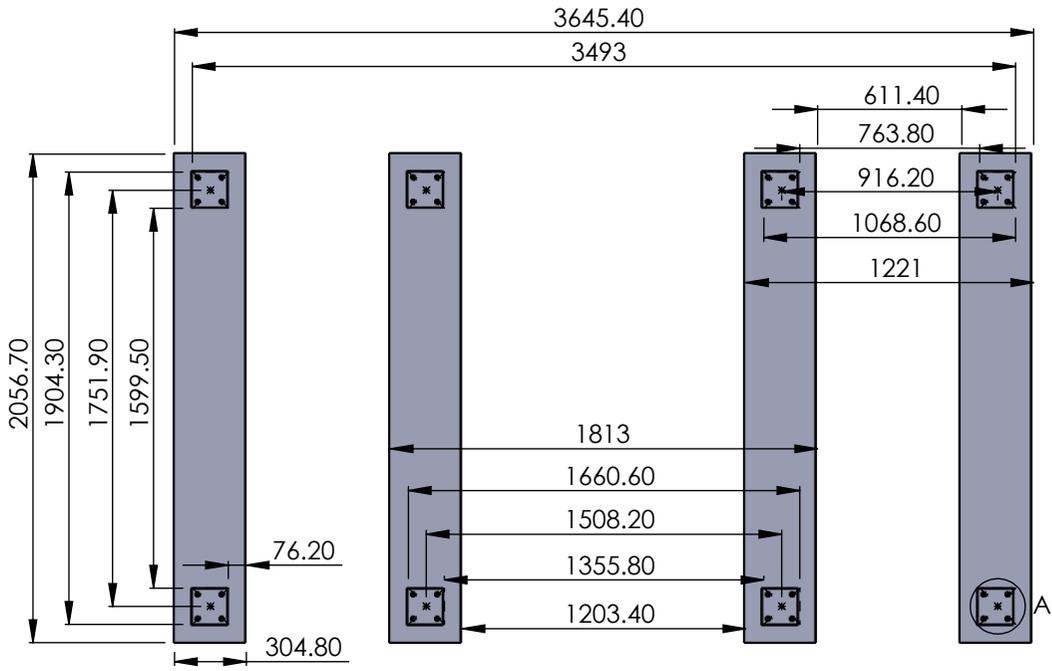

Top View



Front View

REMARKS:

- (1) All the measurements provided are in mm
- (2) Recommended foundation height is 12 inch
- (3) Every foundation should maintain equal horizontal line.

UNLESS OTHERWISE SPECIFIED: DIMENSIONS ARE IN MILLIMETERS SURFACE FINISH: TOLERANCES: LINEAR: ANGULAR:			FINISH:			DEBURR AND BREAK SHARP EDGES			DO NOT SCALE DRAWING		REVISION	
TITLE: Foundation Drawing (ARTX-100)												
DRAWN: Mahmuda						DATE: 18/07/18						
CHK'D: Shahed						DATE: 18/07/18						
APPVD: Shahed						DATE: 18/07/18						
MFG:												
Q.A:						MATERIAL:						
						WEIGHT:						
SCALE: 1:32										SHEET 1 OF 1		
										A4		